
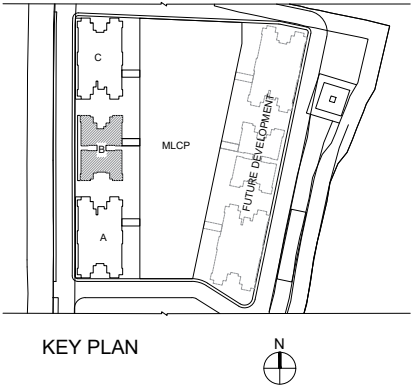


BUILDING : TOWER B
FLOOR NO : Stilt Floor Plan

SHOP NO.S	CARPET AREA PER SHOP (sq.m.)	CARPET AREA PER SHOP (sq.ft.)
Shop 12A, Shop 21	17.55	188.90
Shop 12B, Shop 20	15.73	169.31
Shop 14	28.5	306.77
Shop 19	30.51	328.40
Shop 15	26.11	281.04
Shop 16, Shop 17	15.48	166.62
Shop 18	26.18	281.80

PARKING CODE	
Level	Parking Code
Stilt	ST
MLCP Ground Level	P1
MLCP 1 ST Level	P2
MLCP 2 ND Level	P3
MLCP 3 RD Level	P4
MLCP 4 TH Level	P5
MLCP 5 TH Level	P6

PARKING CODE	
Type of Parking	Parking Code
Covered Parking Small	CPS
Covered Parking Large	CPL
Combination Parking	CO
Stilt Parking Small	SPS
Stilt Parking Large	SPL

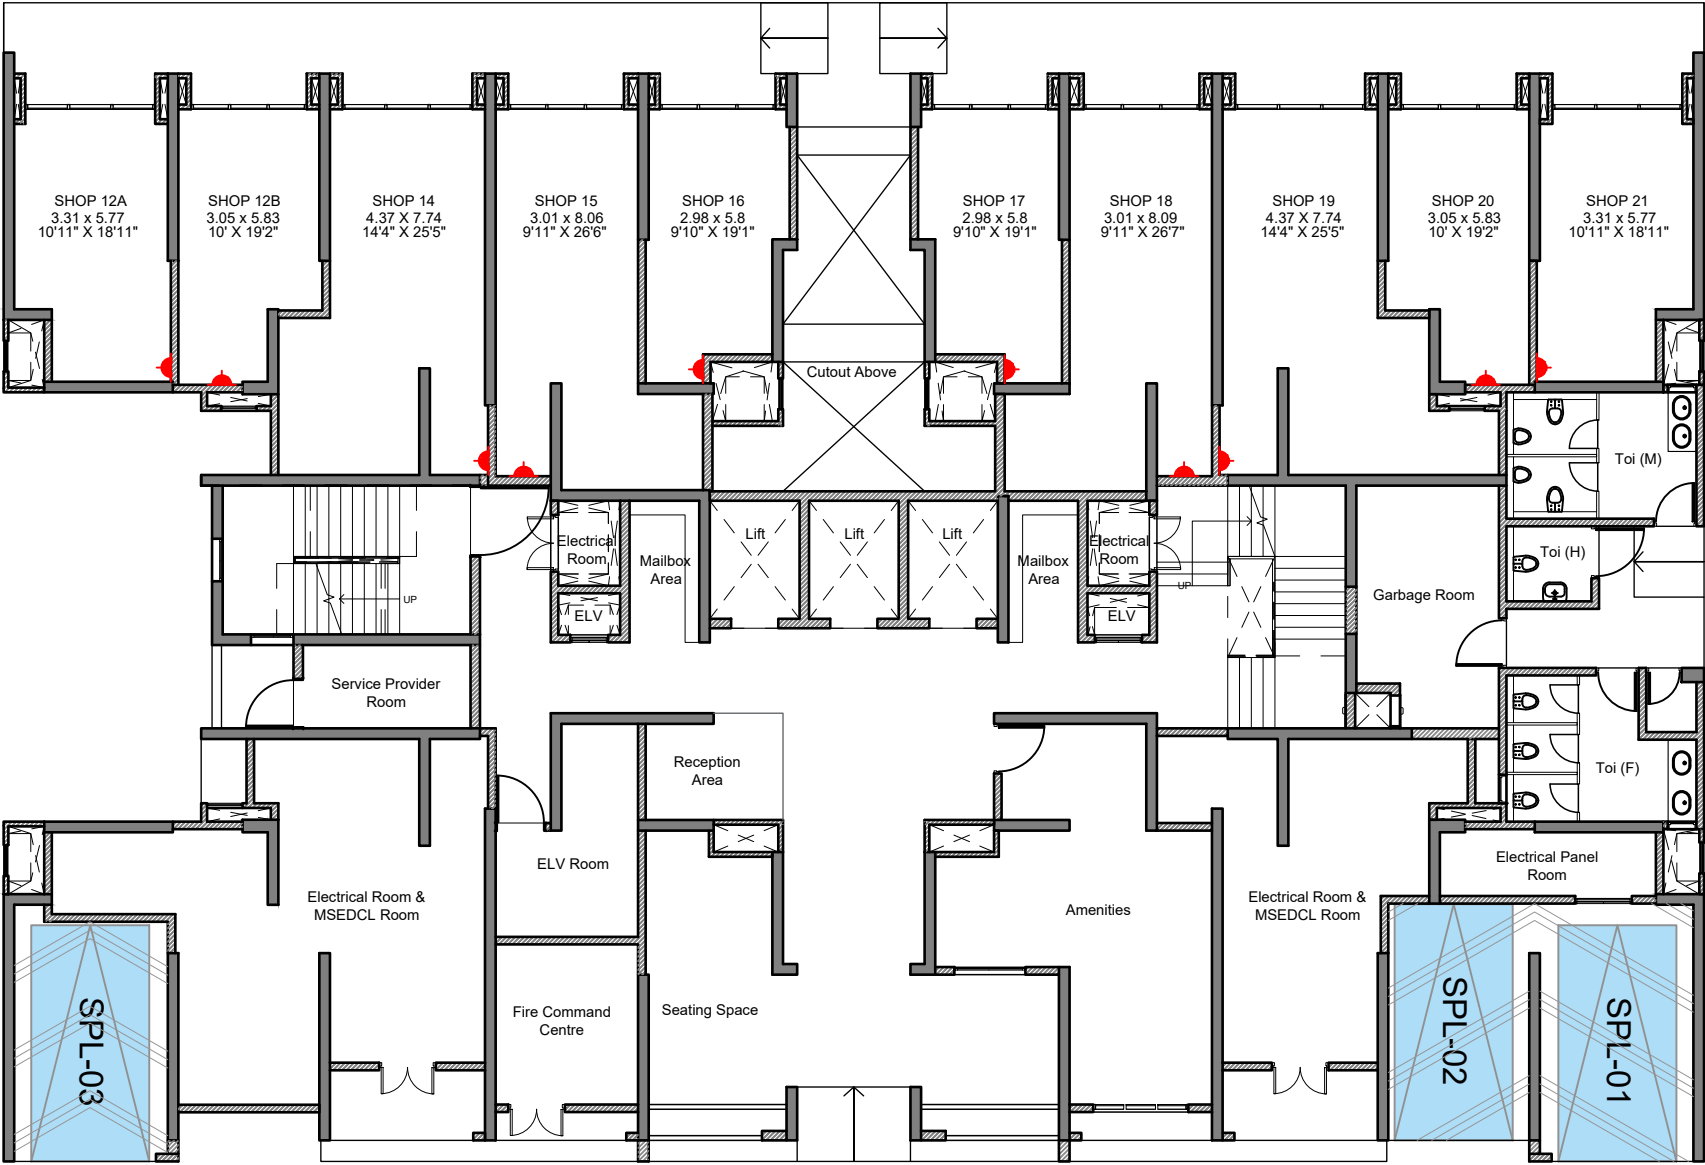


NOTES:
Not to scale.
All dimensions are in meters.
1 sqmt = 10.764 sqft.
1 m = 3.281 ft.


- ALL DIMENSIONS ARE MEASURED FROM UNFINISHED SURFACE.
- WET POINT LOCATIONS SHOWN IN THE PLAN ARE ONLY INDICATIVE AND ARE SUBJECT TO CHANGE AS PER DETAIL DESIGN.

BUILDING : TOWER B
UNIT TYPE : 2BHK, 1BHK
UNIT NO : X01, X02, X03, X04,
X05, X06, X07, X08
FLOOR NO : 1st Floor Plan

AREAS AS PER RERA					FACING
Flat No.	RERA Carpet Area (m ²)	Exclusive Area (m ²)	Total Area (m ²)	Total Area (sqft)	
X01	60.52	8.85	69.37	746.69	Garden Facing
X02	41.31	5.25	46.56	501.17	Garden Facing
X03	41.31	5.25	46.56	501.17	Garden Facing
X04	60.52	8.85	69.37	746.69	Garden Facing
X05	60.52	8.85	69.37	746.69	City Facing
X06	41.31	5.25	46.56	501.17	City Facing
X07	41.31	5.25	46.56	501.17	City Facing
X08	60.52	8.85	69.37	746.69	City Facing

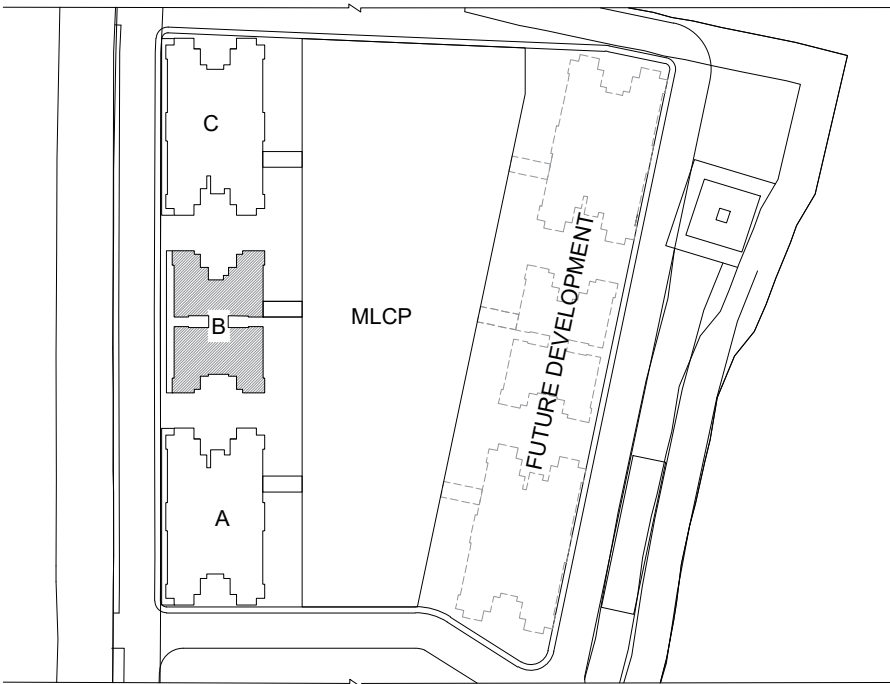

KEY PLAN



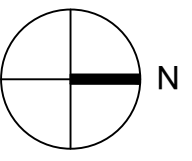


NOTES:
Not to scale.
All dimensions are in meters.
1 sqmt = 10.764 sqft.
1 m = 3.281 ft.

1. DEPTH OF BALCONY AND UTILITY IS MEASURED FROM OUTER EDGE.
2. ALL DIMENSIONS ARE MEASURED FROM UNFINISHED SURFACE.
3. THE FURNITURE ACCESSORIES, PAINTINGS, ITEMS, ELECTRONICS GOOD ADDITIONAL FITTINGS/ FIXTURES, DECORATIVE ITEMS, FALSE CEILING INCLUDING FINISHING MATERIALS, SPECIFICATIONS, SHADES, SIZES AND COLOUR OF TILES ETC. SHOWN IN THE IMAGE ARE ONLY INDICATIVE IN NATURE AND ARE ONLY FOR THE PURPOSE OF ILLUSTRATING INDICATING A POSSIBLE LAYOUT AND DO NOT FORM PART OF THE STANDARD SPECIFICATION.

BUILDING : TOWER B
UNIT TYPE : 2BHK, 1BHK
UNIT NO : X01, X02, X03, X04,
X05, X06, X07, X08
FLOOR NO : 2nd, 3rd, 4th, 5th, 8th 9th, 10th, 11th, 13th, 14th, 15th, 16th,
18th, 19th, 20th, 21st, 22nd
(Typical Floor Plan)

AREAS AS PER RERA					FACING
Flat No.	RERA Carpet Area (m ²)	Exclusive Area (m ²)	Total Area (m ²)	Total Area (sqft)	
X01	60.52	8.85	69.37	746.69	Garden Facing
X02	41.31	5.25	46.56	501.17	Garden Facing
X03	41.31	5.25	46.56	501.17	Garden Facing
X04	60.52	8.85	69.37	746.69	Garden Facing
X05	60.52	8.85	69.37	746.69	City Facing
X06	41.31	5.25	46.56	501.17	City Facing
X07	41.31	5.25	46.56	501.17	City Facing
X08	60.52	8.85	69.37	746.69	City Facing

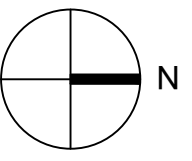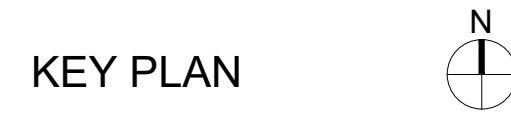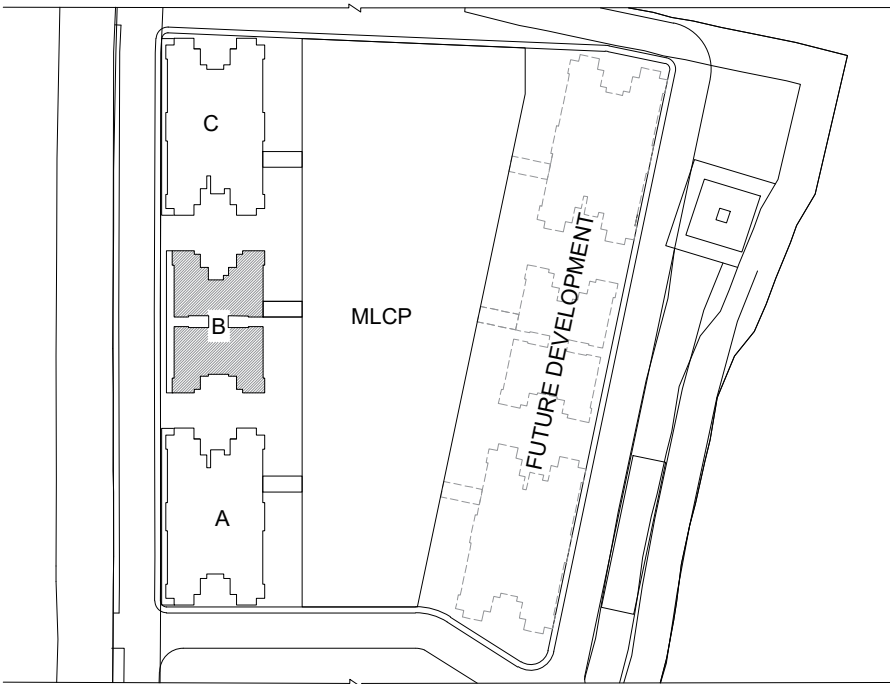


NOTES:
Not to scale.
All dimensions are in meters.
1 sqmt = 10.764 sqft.
1 m = 3.281 ft.


1. DEPTH OF BALCONY AND UTILITY IS MEASURED FROM OUTER EDGE.
2. ALL DIMENSIONS ARE MEASURED FROM UNFINISHED SURFACE.
3. THE FURNITURE ACCESSORIES, PAINTINGS, ITEMS, ELECTRONICS GOOD ADDITIONAL FITTINGS/ FIXTURES, DECORATIVE ITEMS, FALSE CEILING INCLUDING FINISHING MATERIALS, SPECIFICATIONS, SHADES,SIZES AND COLOUR OF TILES ETC. SHOWN IN THE IMAGE ARE ONLY INDICATIVE IN NATURE AND ARE ONLY FOR THE PURPOSE OF ILLUSTRATING INDICATING A POSSIBLE LAYOUT AND DO NOT FORM PART OF THE STANDARD SPECIFICATION.

BUILDING : TOWER B
UNIT TYPE : 2BHK, 1BHK
UNIT NO : X01, X03, X04,
X05, X06, X07, X08
FLOOR NO : 6th Floor Plan

AREAS AS PER RERA					FACING
Flat No.	RERA Carpet Area (m ²)	Exclusive Area (m ²)	Total Area (m ²)	Total Area (sqft)	
X01	60.52	8.85	69.37	746.69	Garden Facing
X03	41.31	5.25	46.56	501.17	Garden Facing
X04	60.52	8.85	69.37	746.69	Garden Facing
X05	60.52	8.85	69.37	746.69	City Facing
X06	41.31	5.25	46.56	501.17	City Facing
X07	41.31	5.25	46.56	501.17	City Facing
X08	60.52	8.85	69.37	746.69	City Facing

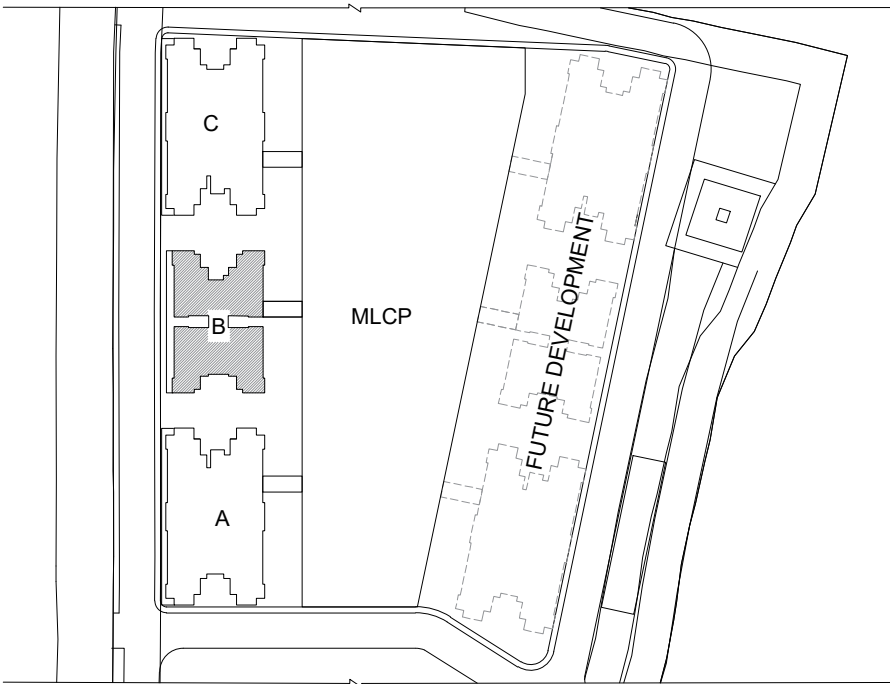

KEY PLAN

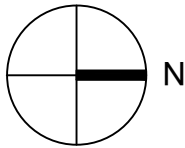


NOTES:
Not to scale.
All dimensions are in meters.
1 sqmt = 10.764 sqft.
1 m = 3.281 ft.



1. DEPTH OF BALCONY AND UTILITY IS MEASURED FROM OUTER EDGE.
2. ALL DIMENSIONS ARE MEASURED FROM UNFINISHED SURFACE.
3. THE FURNITURE ACCESSORIES, PAINTINGS, ITEMS, ELECTRONICS GOOD ADDITIONAL FITTINGS/ FIXTURES, DECORATIVE ITEMS, FALSE CEILING INCLUDING FINISHING MATERIALS, SPECIFICATIONS, SHADES,SIZES AND COLOUR OF TILES ETC. SHOWN IN THE IMAGE ARE ONLY INDICATIVE IN NATURE AND ARE ONLY FOR THE PURPOSE OF ILLUSTRATING INDICATING A POSSIBLE LAYOUT AND DO NOT FORM PART OF THE STANDARD SPECIFICATION.

BUILDING : TOWER B
UNIT TYPE : 2BHK, 1BHK
UNIT NO : X01, X02, X03, X04,
X05, X07, X08
FLOOR NO : 7th, 12th & 17th
Refuge Floor Plan

AREAS AS PER RERA					FACING
Flat No.	RERA Carpet Area (m ²)	Exclusive Area (m ²)	Total Area (m ²)	Total Area (sqft)	
X01	60.52	8.85	69.37	746.69	Garden Facing
X02	41.31	5.25	46.56	501.17	Garden Facing
X03	41.31	5.25	46.56	501.17	Garden Facing
X04	60.52	8.85	69.37	746.69	Garden Facing
X05	60.52	8.85	69.37	746.69	City Facing
X07	41.31	5.25	46.56	501.17	City Facing
X08	60.52	8.85	69.37	746.69	City Facing

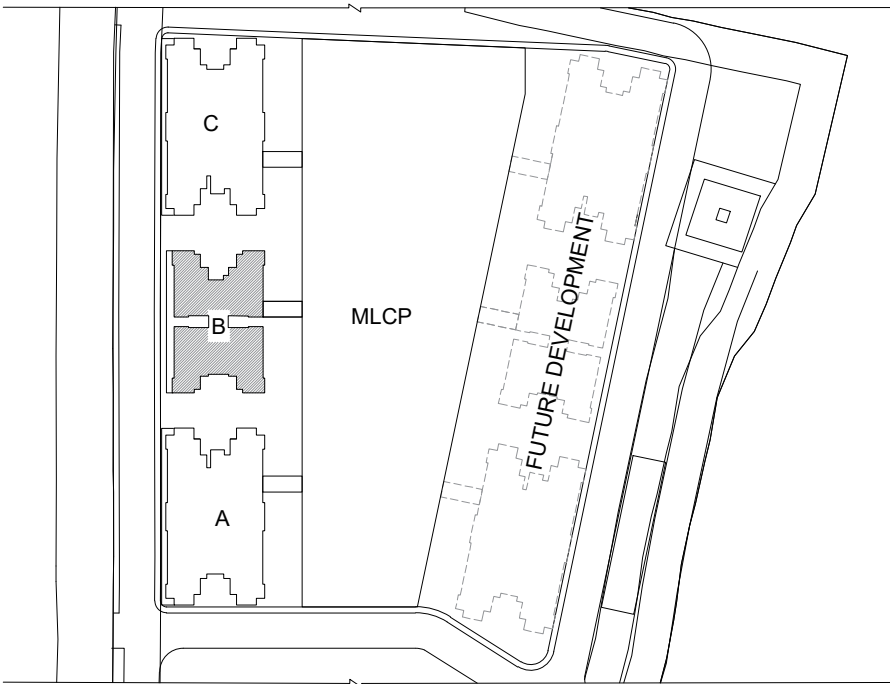

KEY PLAN

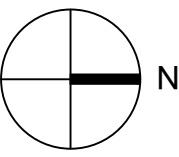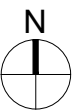

NOTES:
Not to scale.
All dimensions are in meters.
1 sqmt = 10.764 sqft.
1 m = 3.281 ft.

1. DEPTH OF BALCONY AND UTILITY IS MEASURED FROM OUTER EDGE.
2. ALL DIMENSIONS ARE MEASURED FROM UNFINISHED SURFACE.
3. THE FURNITURE ACCESSORIES, PAINTINGS, ITEMS, ELECTRONICS GOOD ADDITIONAL FITTINGS/ FIXTURES, DECORATIVE ITEMS, FALSE CEILING INCLUDING FINISHING MATERIALS, SPECIFICATIONS, SHADES,SIZES AND COLOUR OF TILES ETC. SHOWN IN THE IMAGE ARE ONLY INDICATIVE IN NATURE AND ARE ONLY FOR THE PURPOSE OF ILLUSTRATING INDICATING A POSSIBLE LAYOUT AND DO NOT FORM PART OF THE STANDARD SPECIFICATION.