


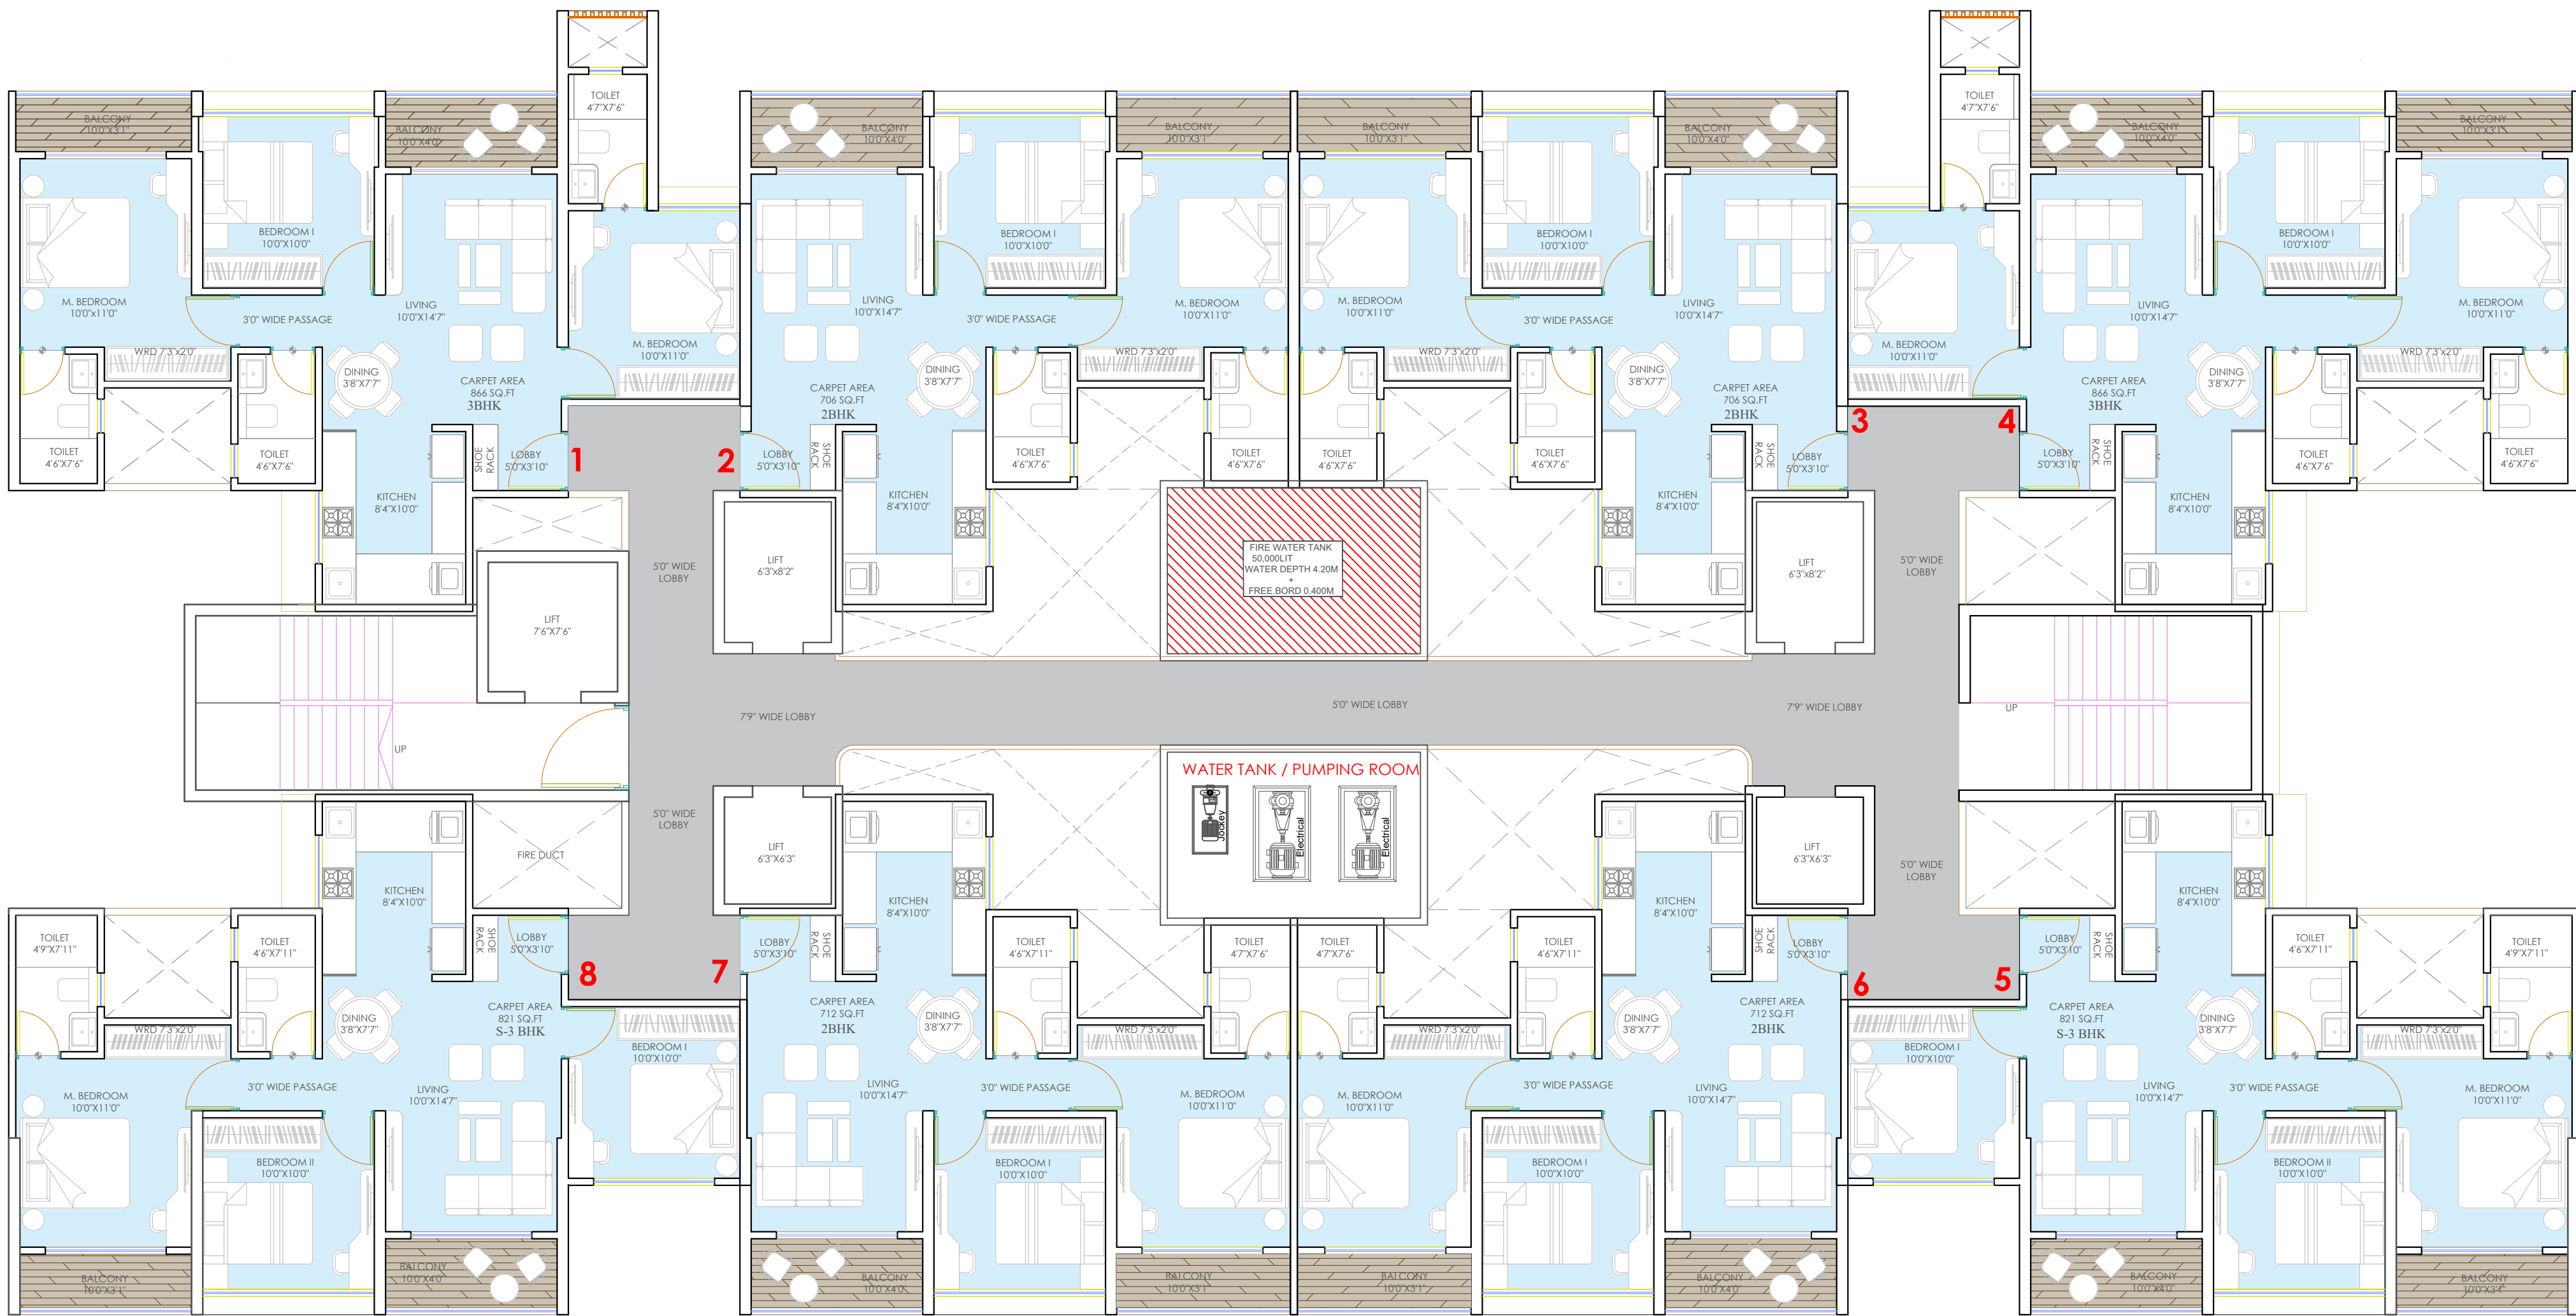

TYPICAL 18,19,20TH FLOOR
WATER TANK AND PUMPING ROOM

FLAT NO'S	NO OF BED	A) CARPET AREA	B) EN. BALCONY (SQ.M)	BALCONY IN SQ.MT.		TOTAL C+D	TOTAL AREA IN SQ. M.	TOTAL AREA IN SQ. FT.	NO OF FLATS
				C) L.1	D) B.3				
A-01	3BHK	73.72	0	3.74	2.97	6.71	80.43	866	1
A-02	2BHK	58.89	0	3.74	2.93	6.67	65.56	706	1
A-03	2BHK	58.89	0	3.74	2.93	6.67	65.56	706	1
A-04	3BHK	73.72	0	3.74	2.97	6.71	80.43	866	1
A-05	S-3 BHK	69.61	0	3.74	2.90	6.64	76.25	821	1
A-06	2BHK	59.51	0	3.74	2.93	6.67	66.18	712	1
A-07	2BHK	59.51	0	3.74	2.93	6.67	66.18	712	1
A-08	S-3 BHK	69.61	0	3.74	2.90	6.64	76.25	821	1

PROJECT :

24 LIFE PROSPEERIA

ARCHITECT


LANDMARK DESIGN GROUP

PLOT NO 32, SECTOR NO 29, ISKCON TEMPLE ROAD
NEAR PCMC WATER TANK, RAVET, PRADHIKARAN, PUNE
E-MAIL-landmarkdg@gmail.com PH NO 9763033222
www.landmarkdesigngroup.in

LAYOUT PLAN

DATE:	05.08.2026	REV NO:	R7
REV DATE:	29.07.2026	CHECKED :	TUSHAR
DRAWN BY :	SHUBHAM AKSHAY	SCALE :	N.T.S.

SEAL & SIGN